




STABLE CROSS-SECTION

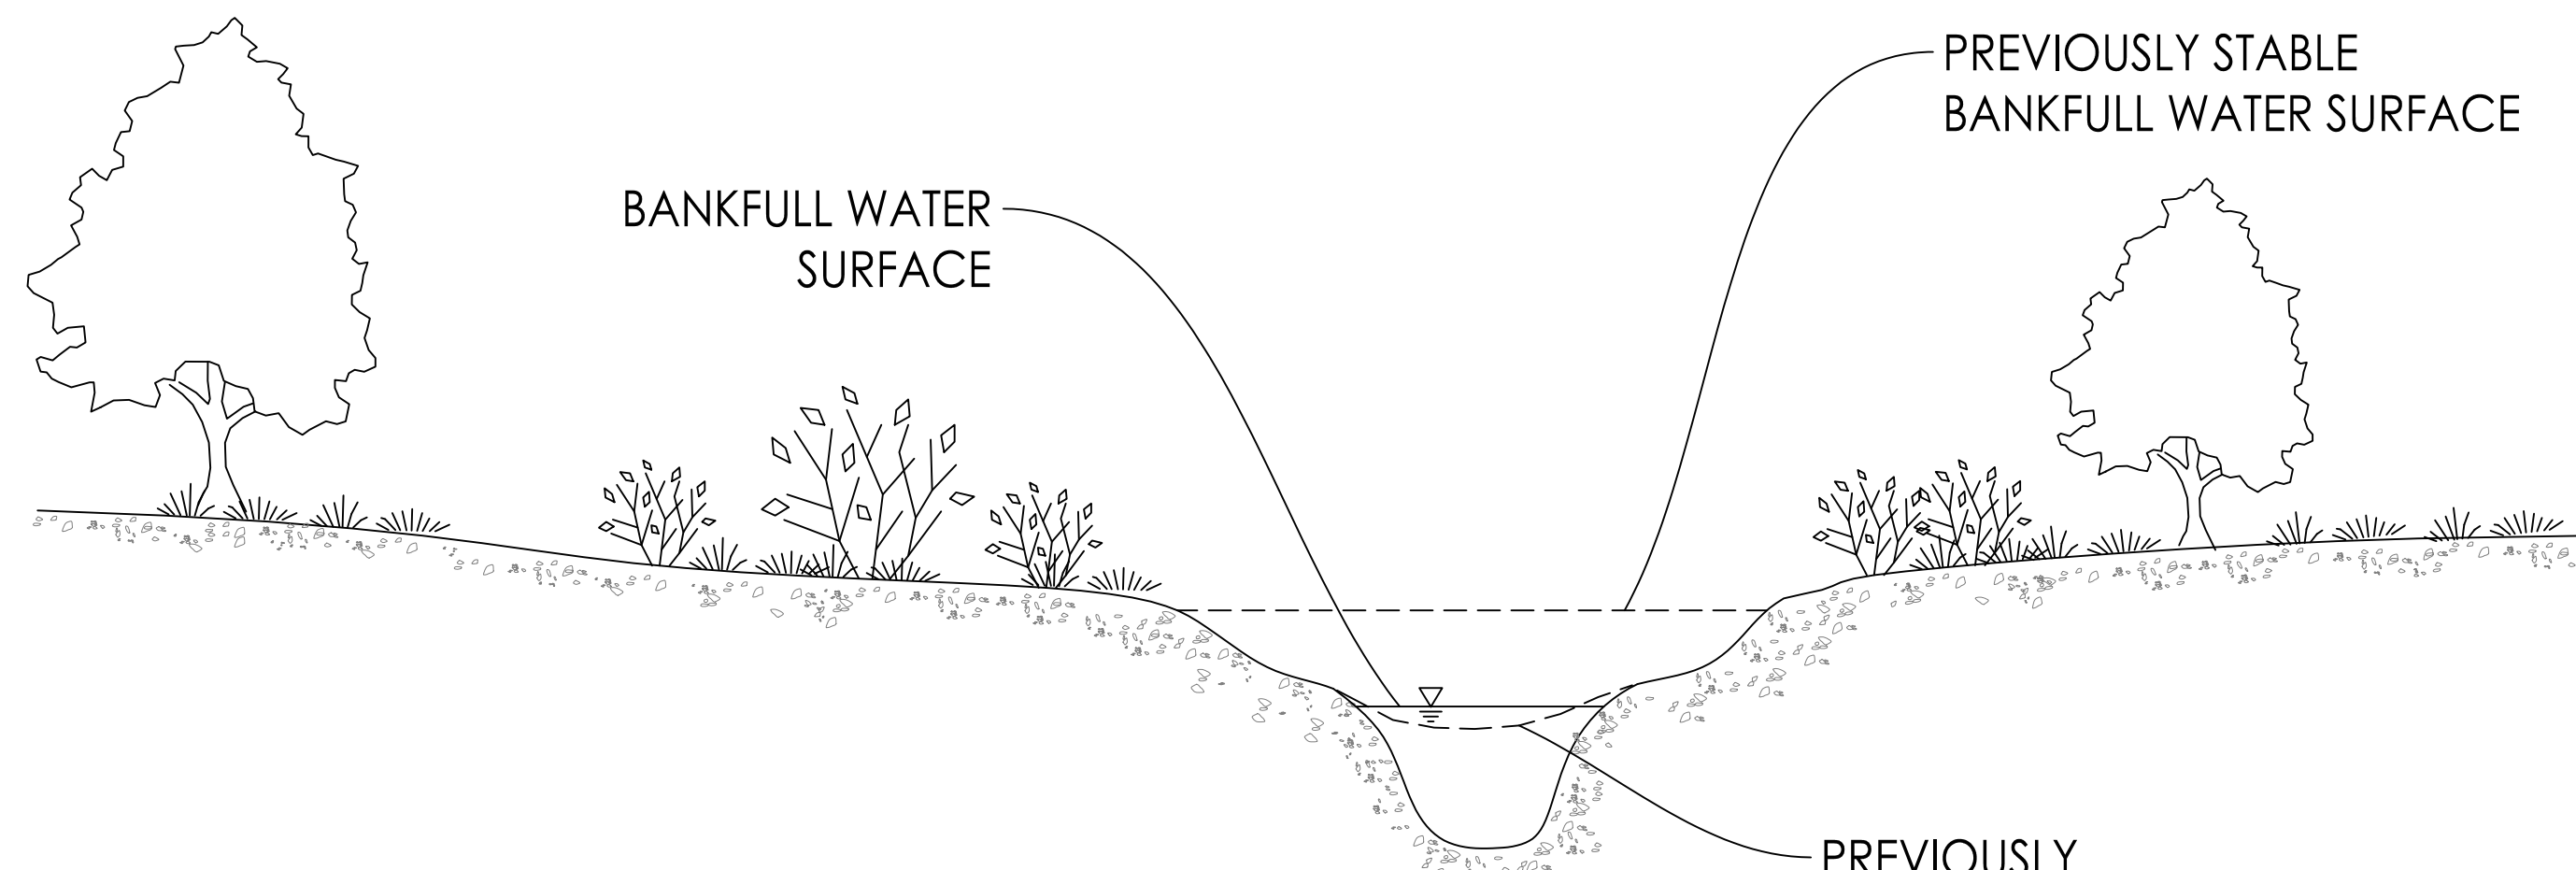


DOWN-CUTTING

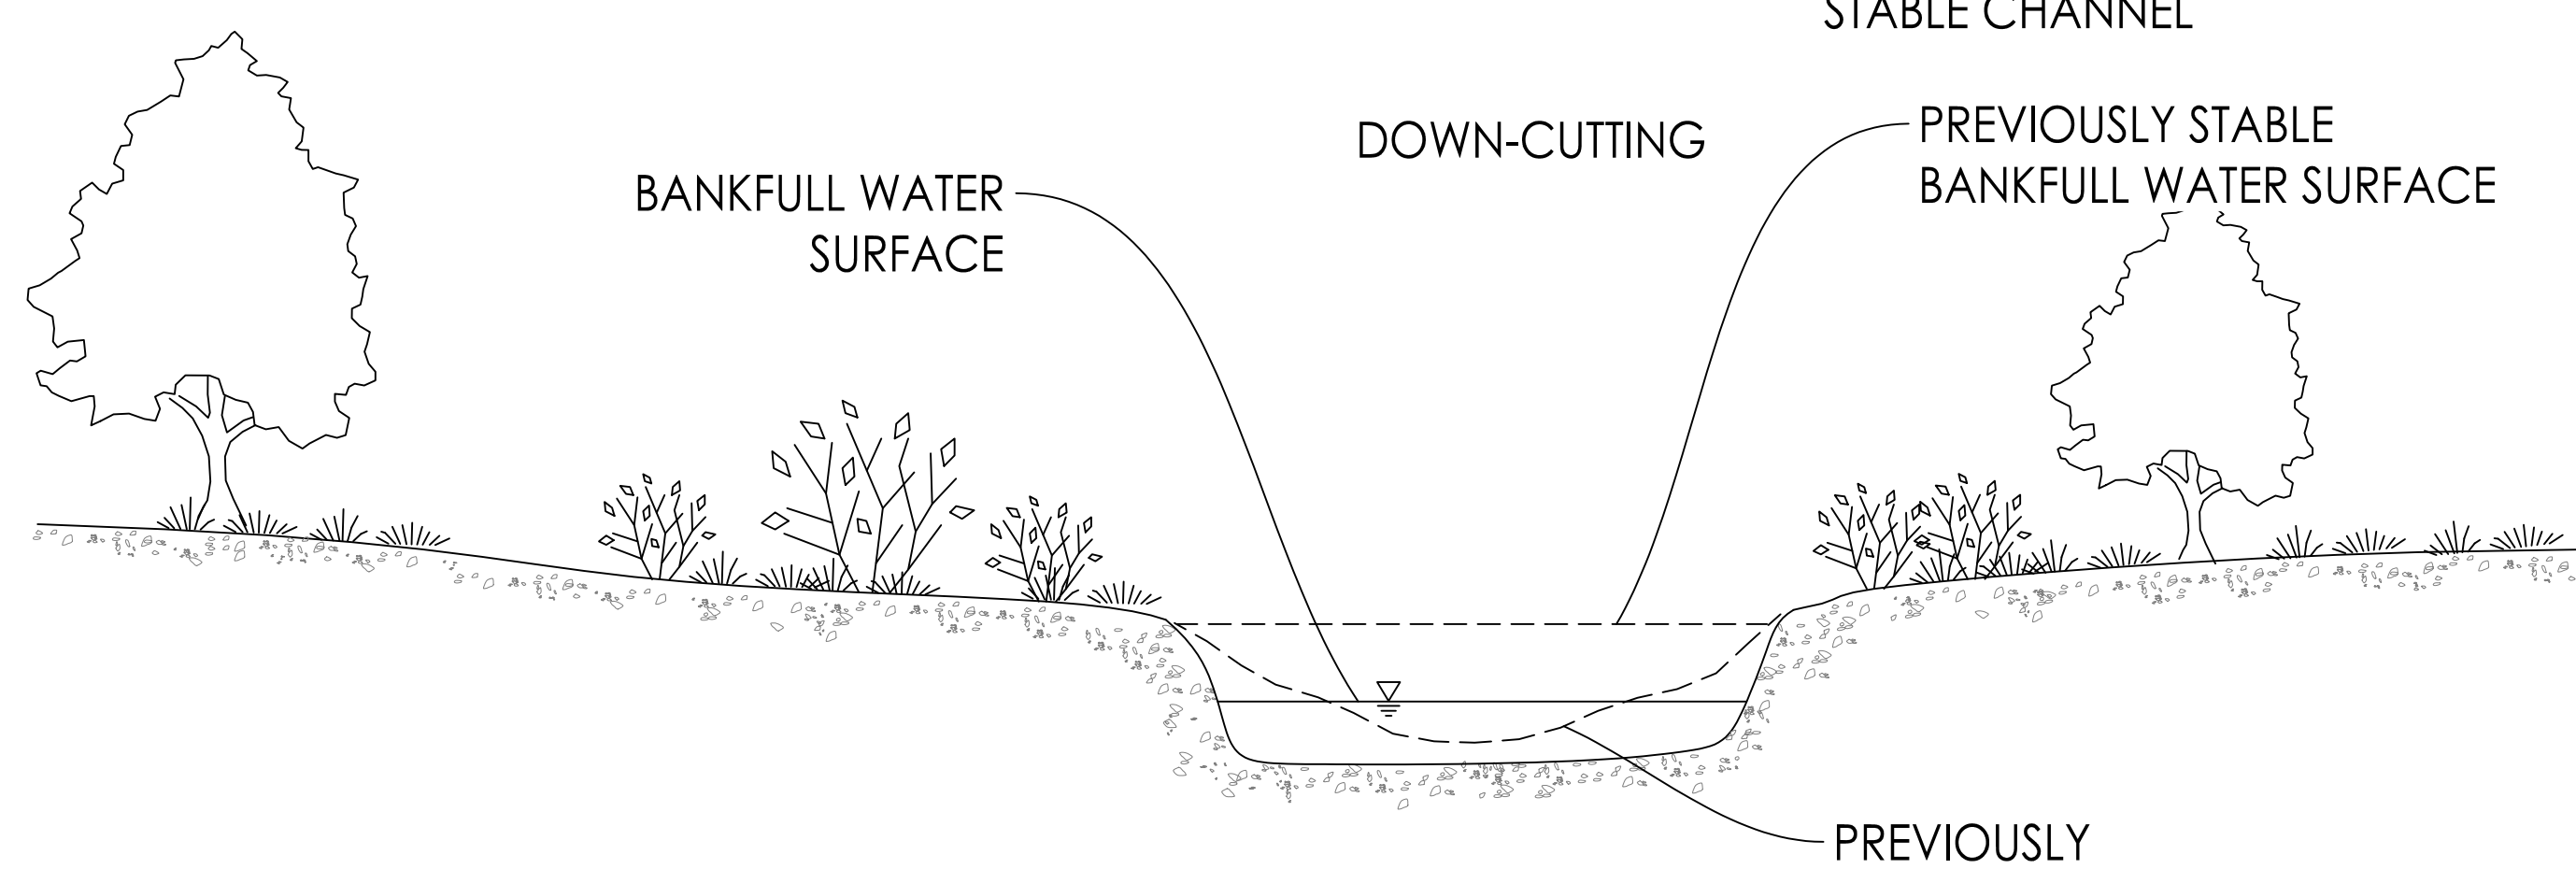


OVER-WIDENING

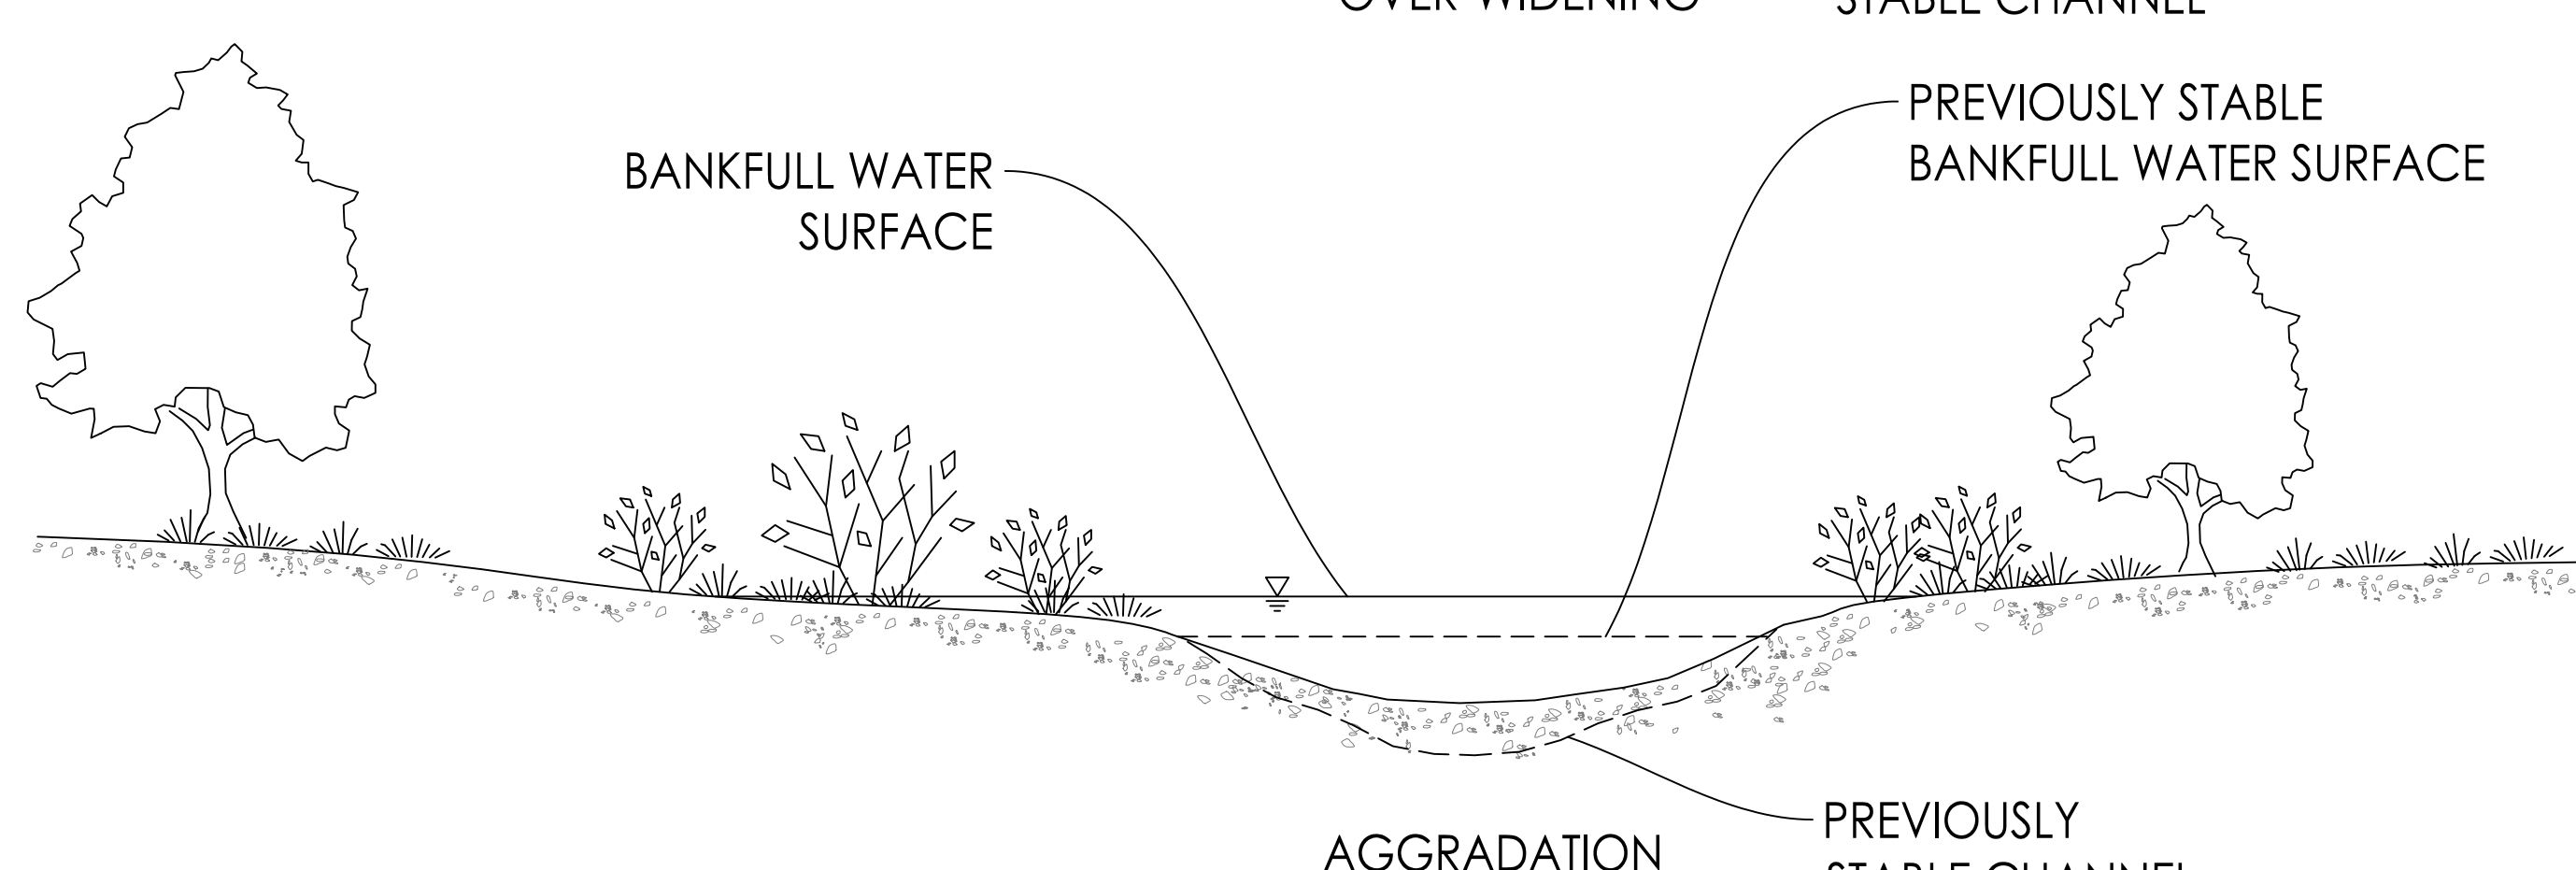

AGGRADATION

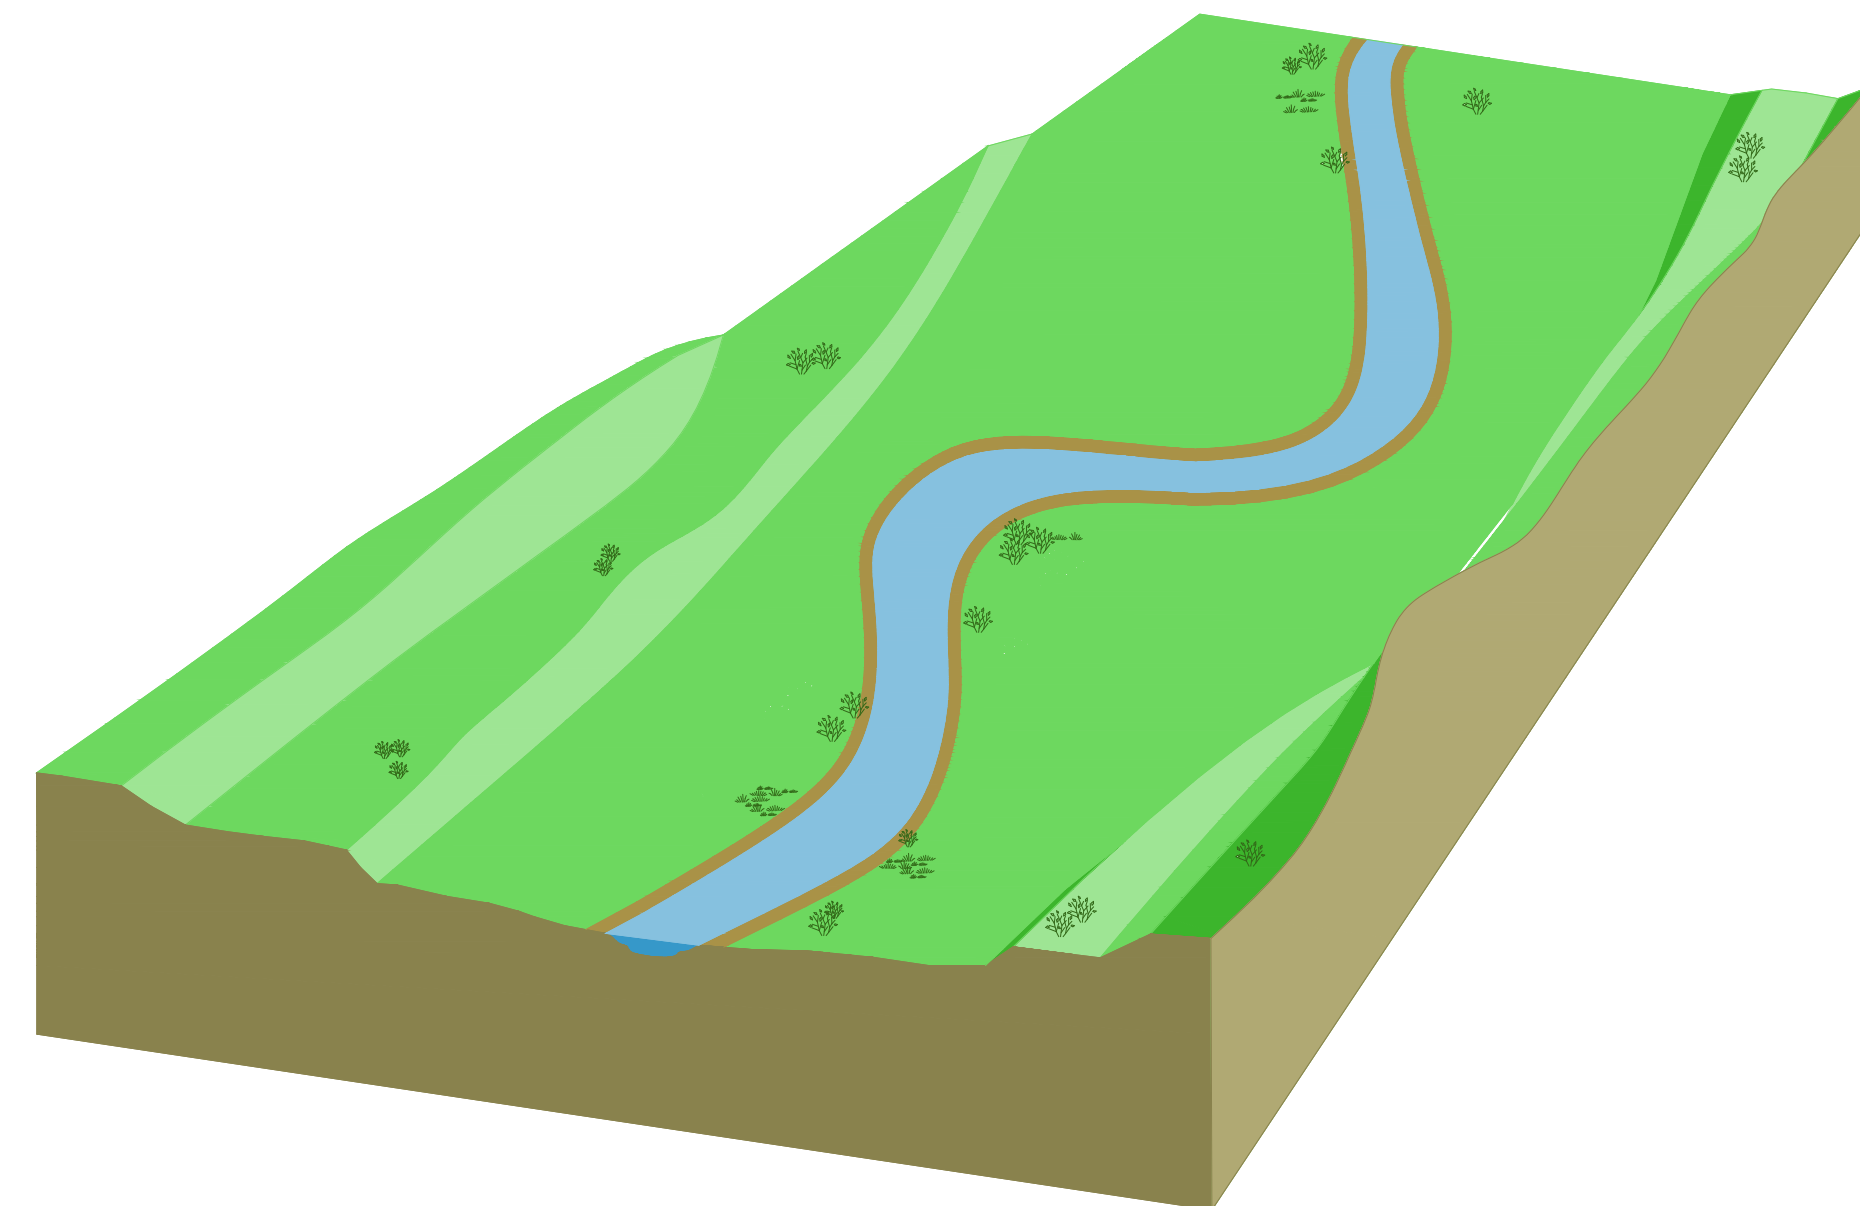

PRE-CHANNELIZATION

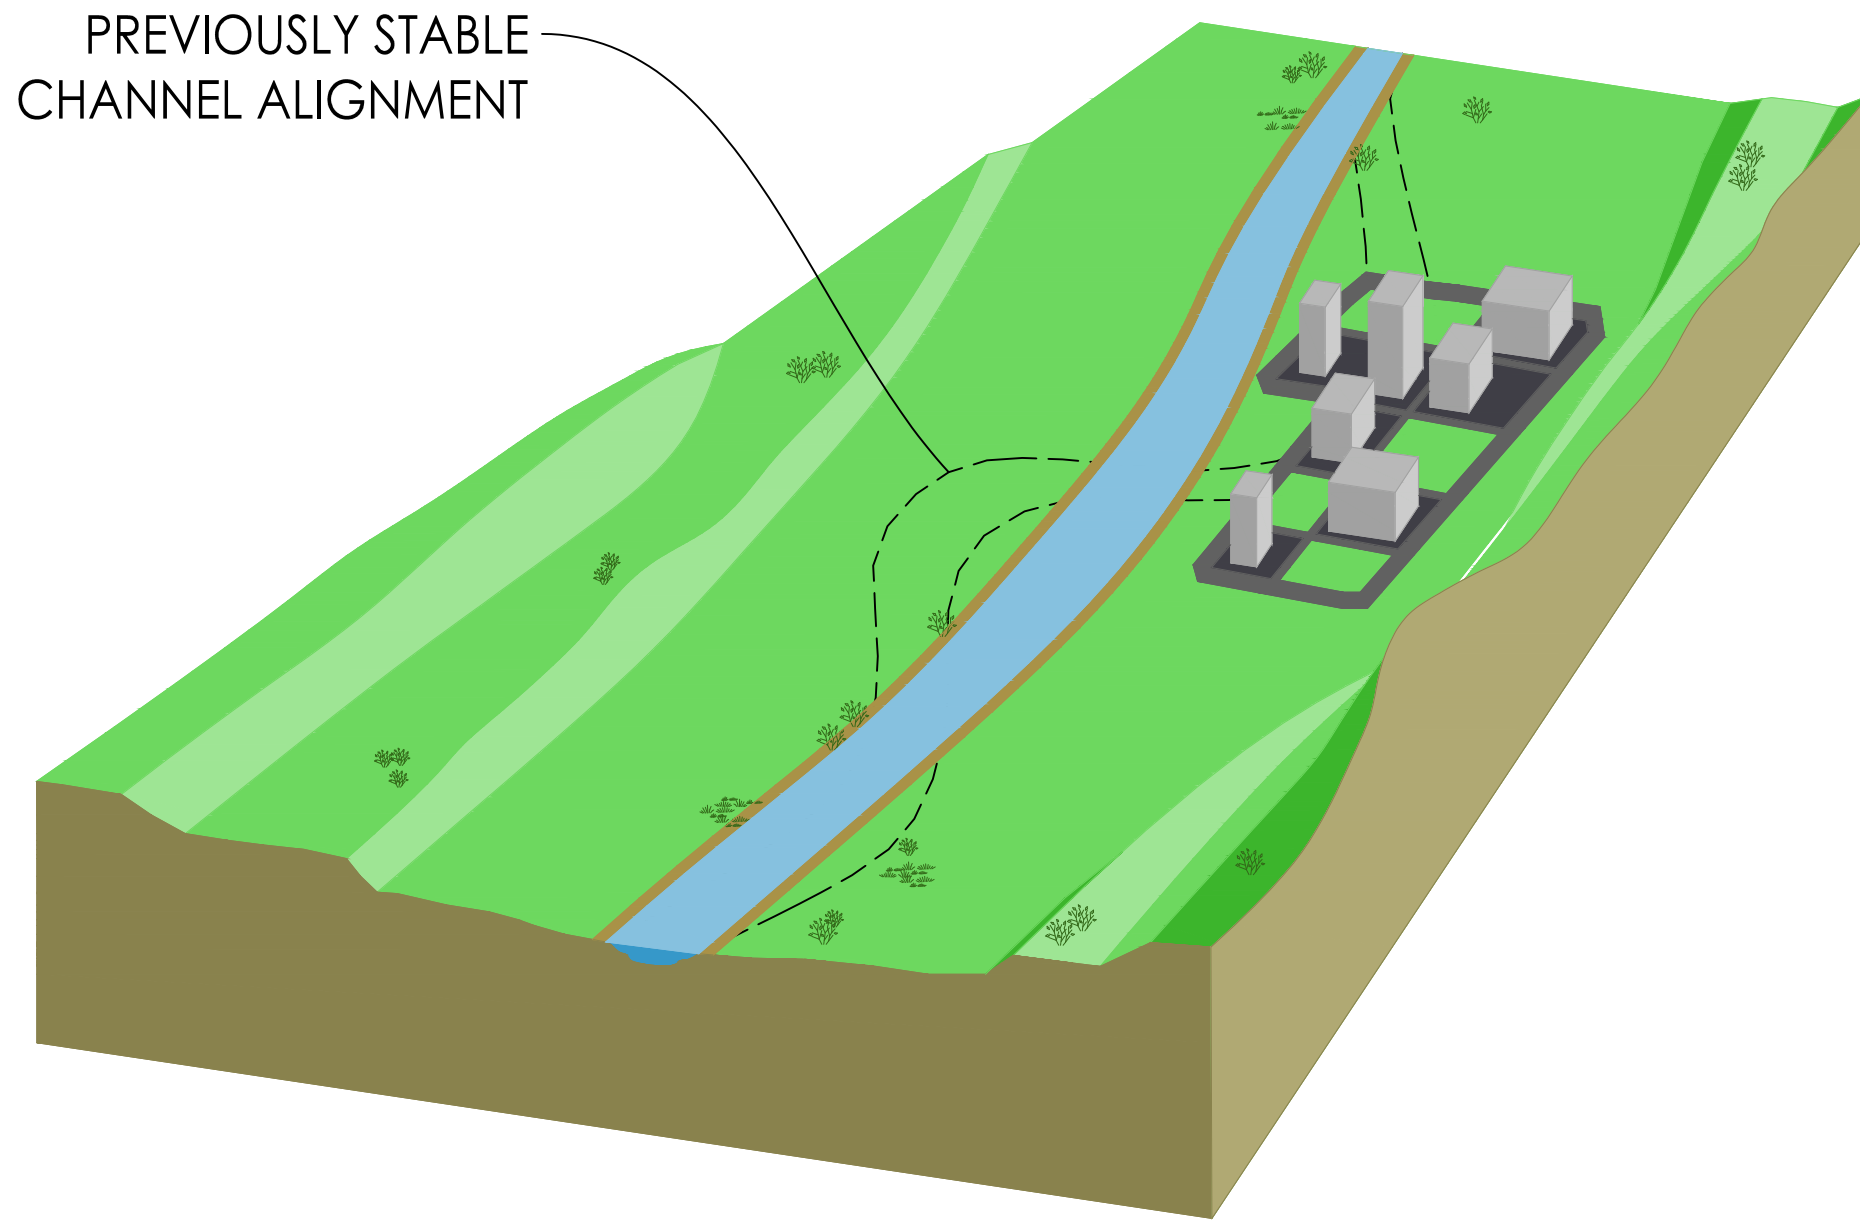

POST-CHANNELIZATION

Revision	By	Appd.	Y1.MM.DD	Issued	By	Appd.	Y1.MM.DD

Client/Project
 IOWA DEPARTMENT OF
 NATURAL RESOURCES
 IOWA RIVER RESTORATION
 TOOLBOX

Title
 CONCERNS

Permit-Seal

Project Number: XXXXXXXXXXXX

File Name: 22_Concerns.dwg

DWN	CHKD	DSGN	XXXXXX
Dwn	Chkd.	Dsgn.	YY.MM.DD

Drawing No. CONCERNS

Revision Sheet

0 22 of ##

S:\Projects\2017\20170818_19186.dwg, Layout: Concerns, Plotstyle: 21.ctb, Plot: 22_Concerns.dwg, Date: 10/24/2022 10:00:00 AM, User: jstevens