




POINT BARS

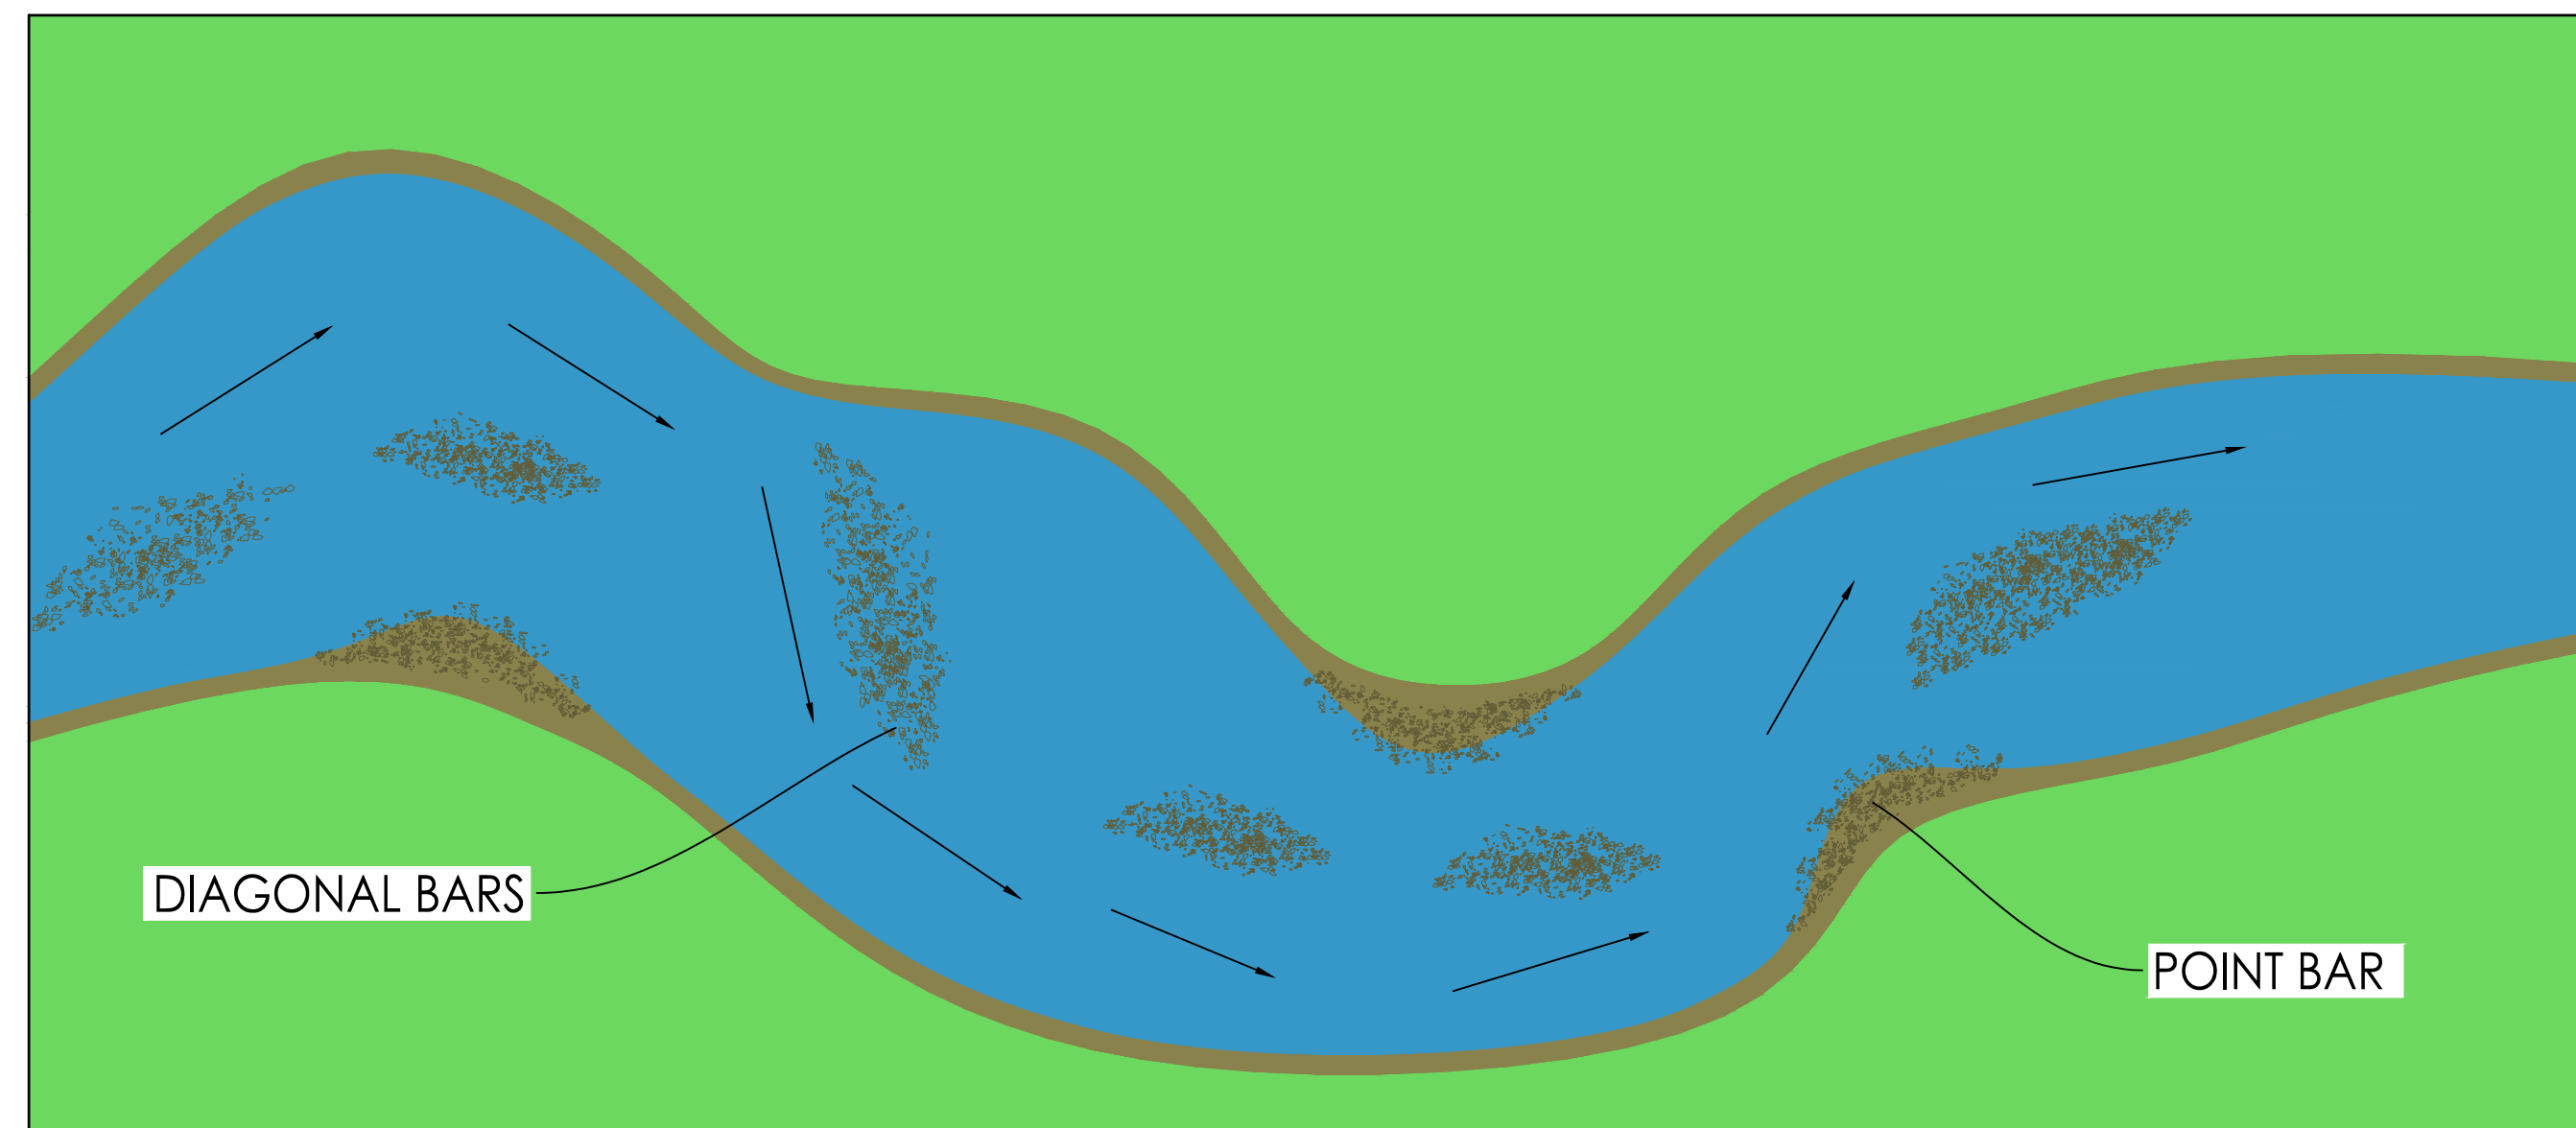


DIAGONAL BARS

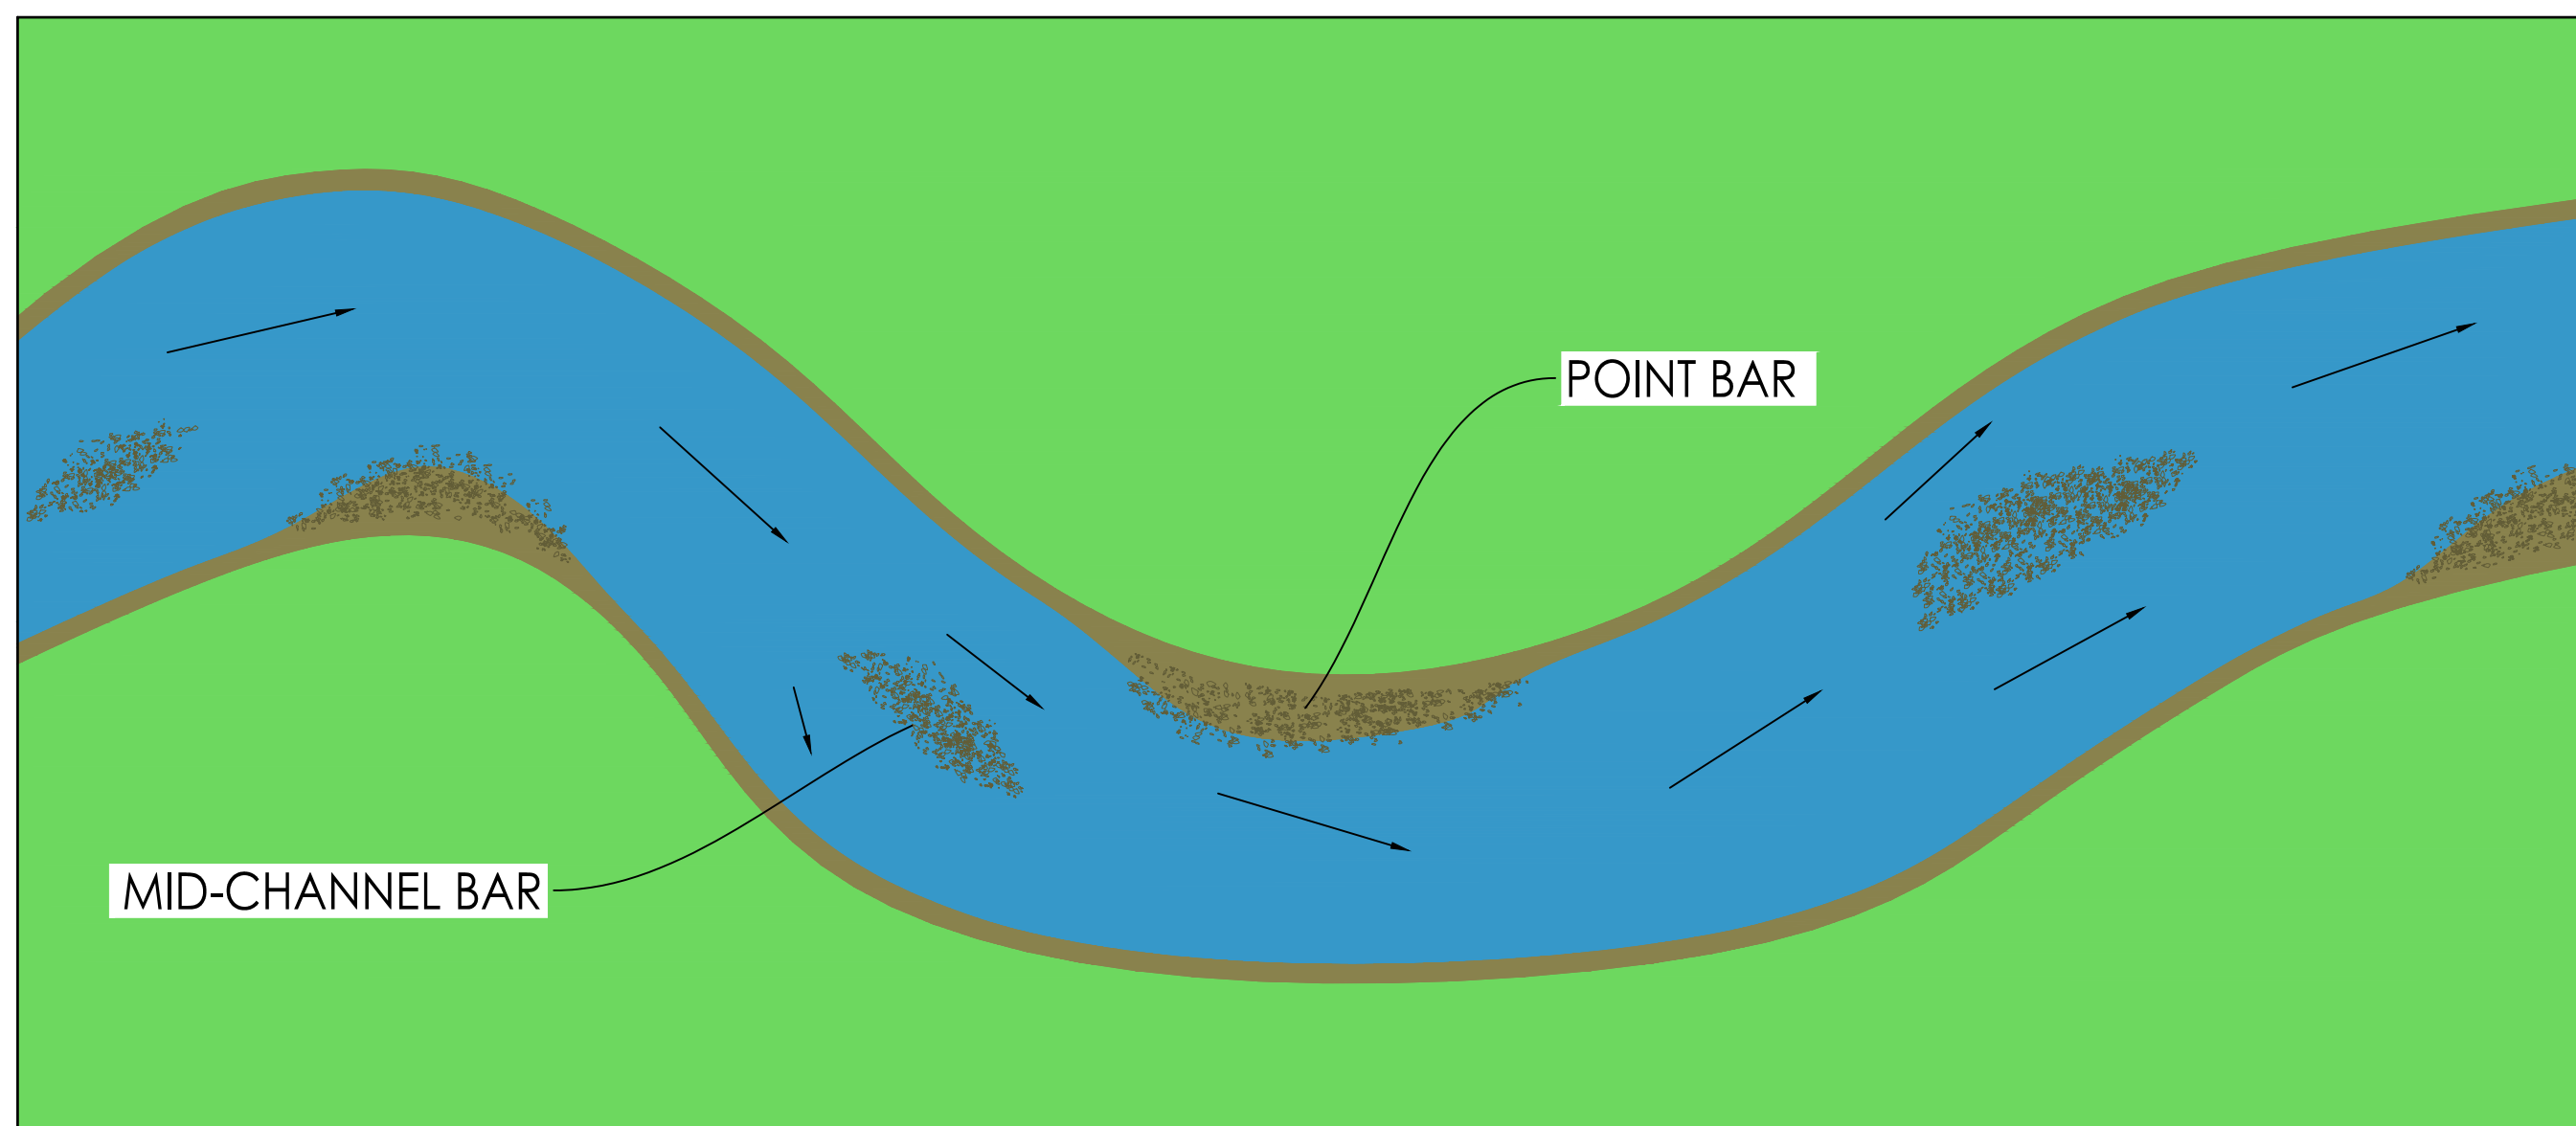


POINT BARS WITH MID-CHANNEL BARS

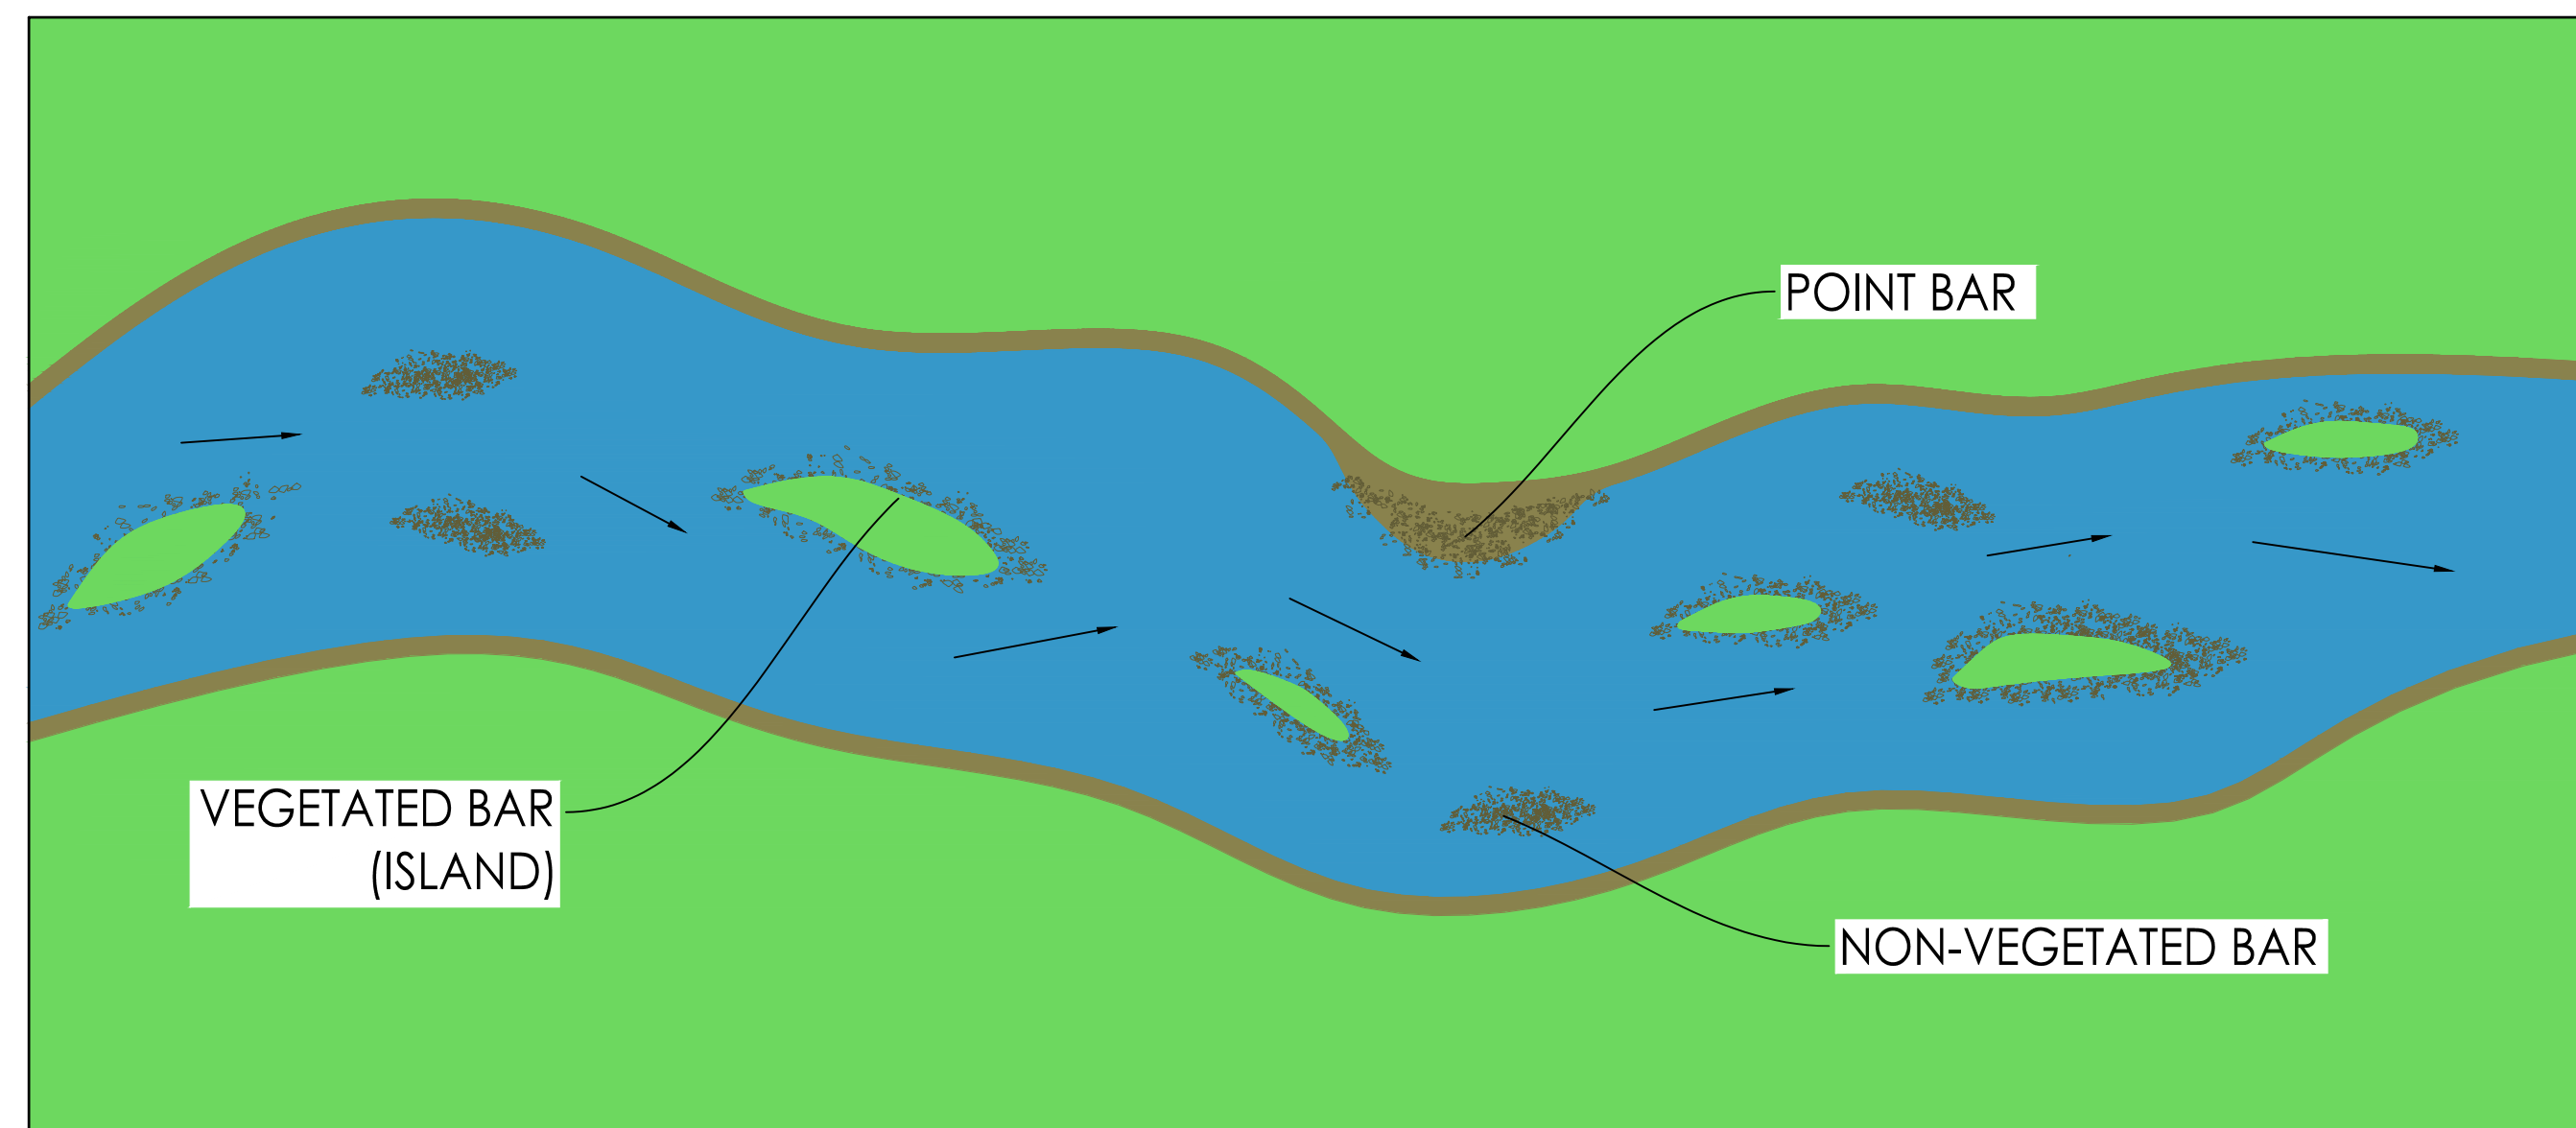

NUMEROUS VEGETATED BARS

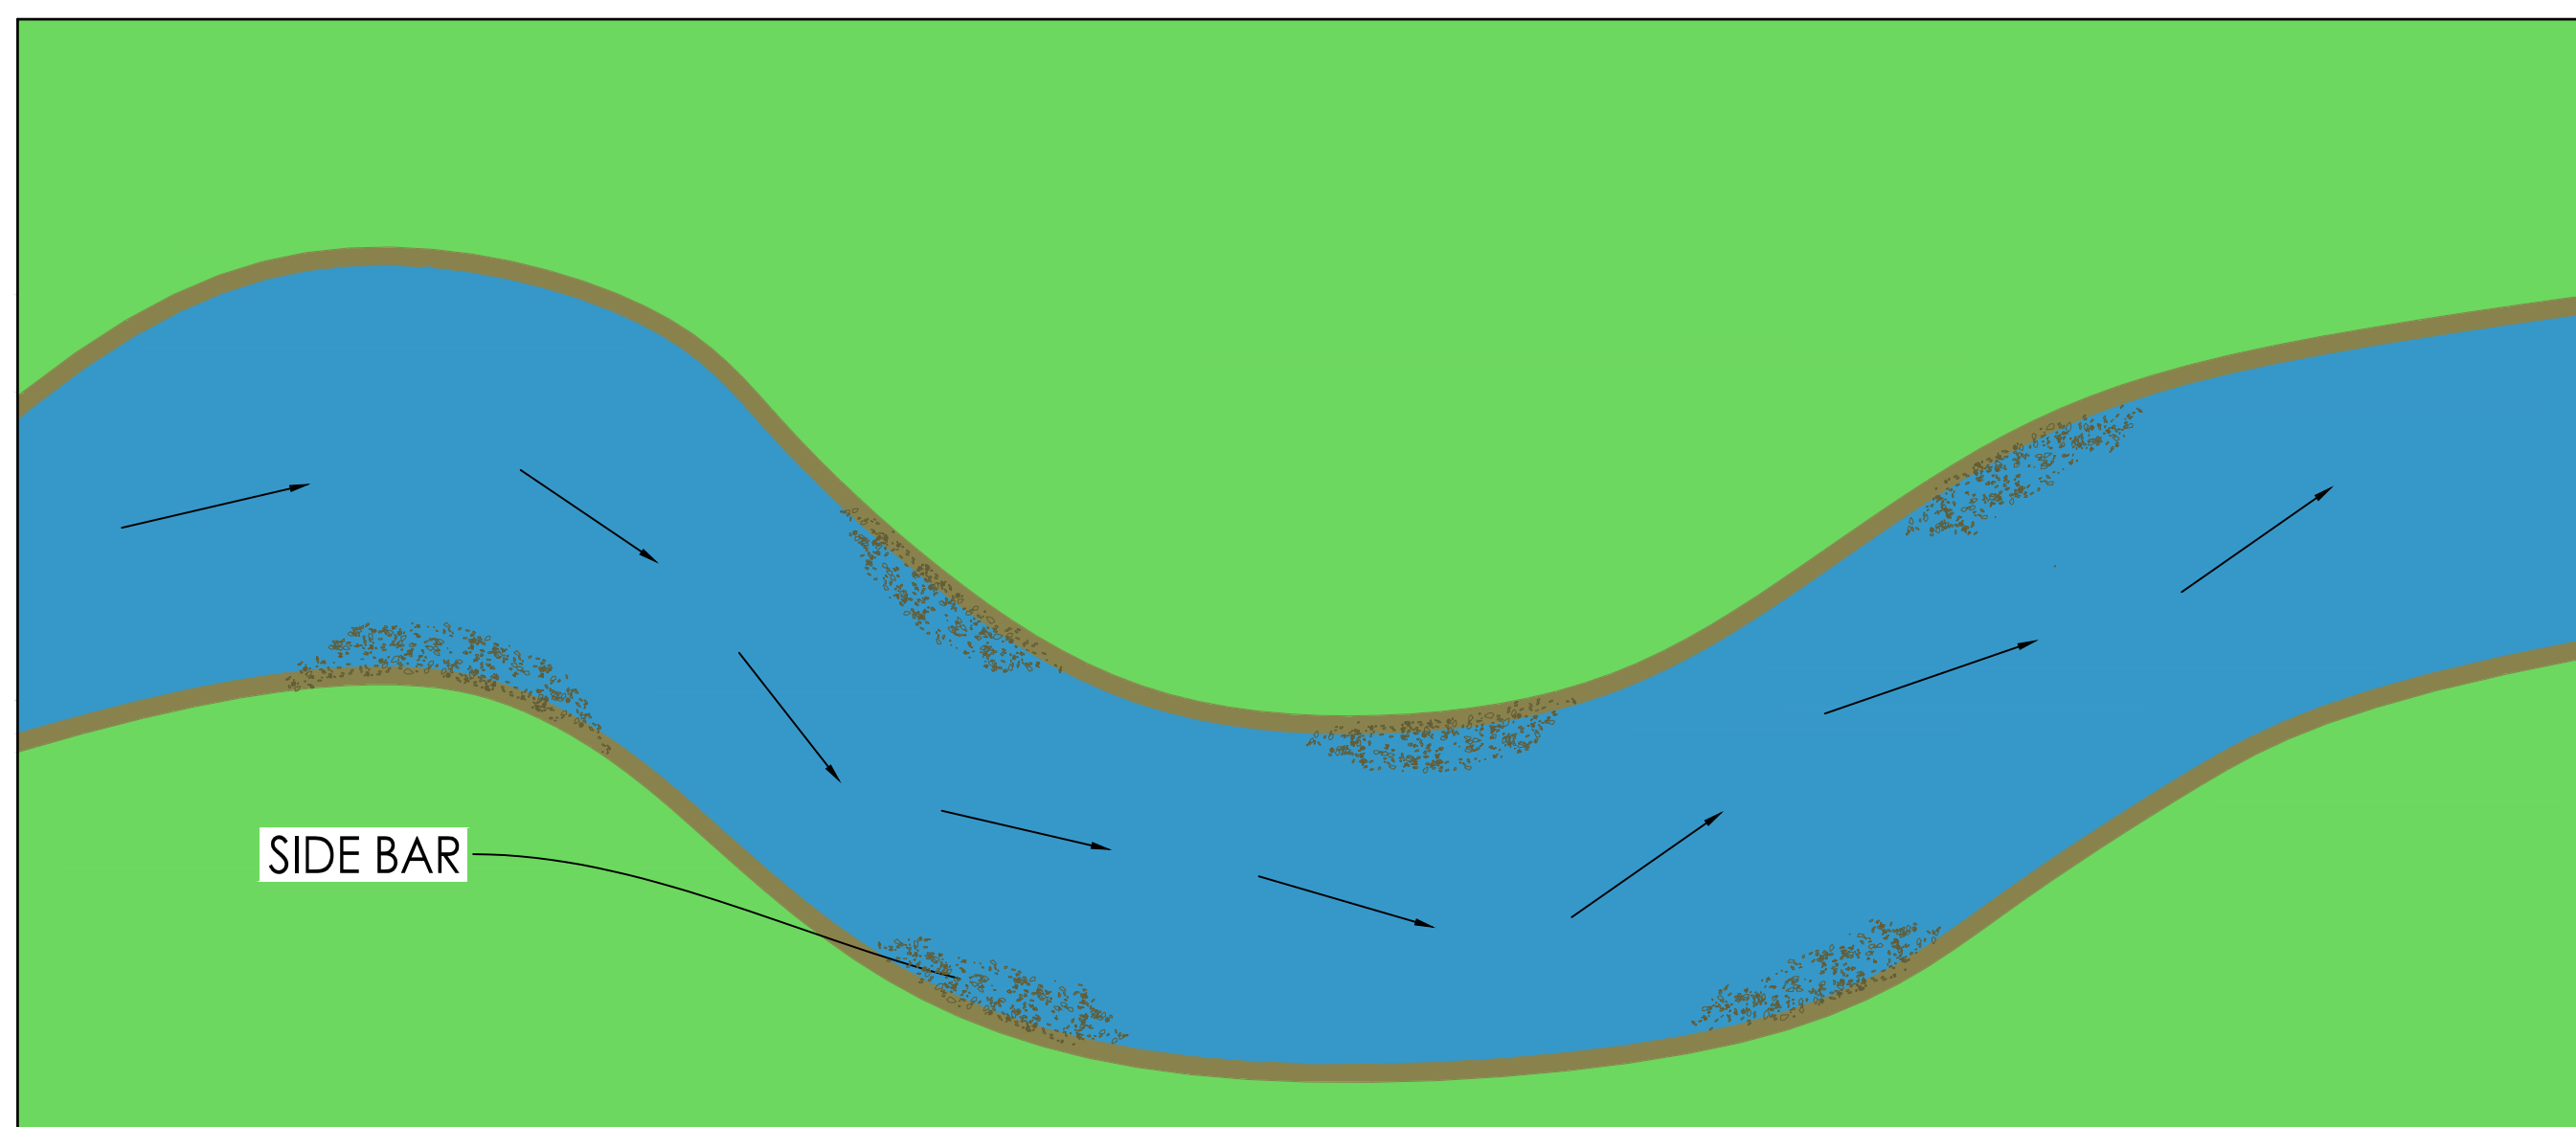

SIDE BARS

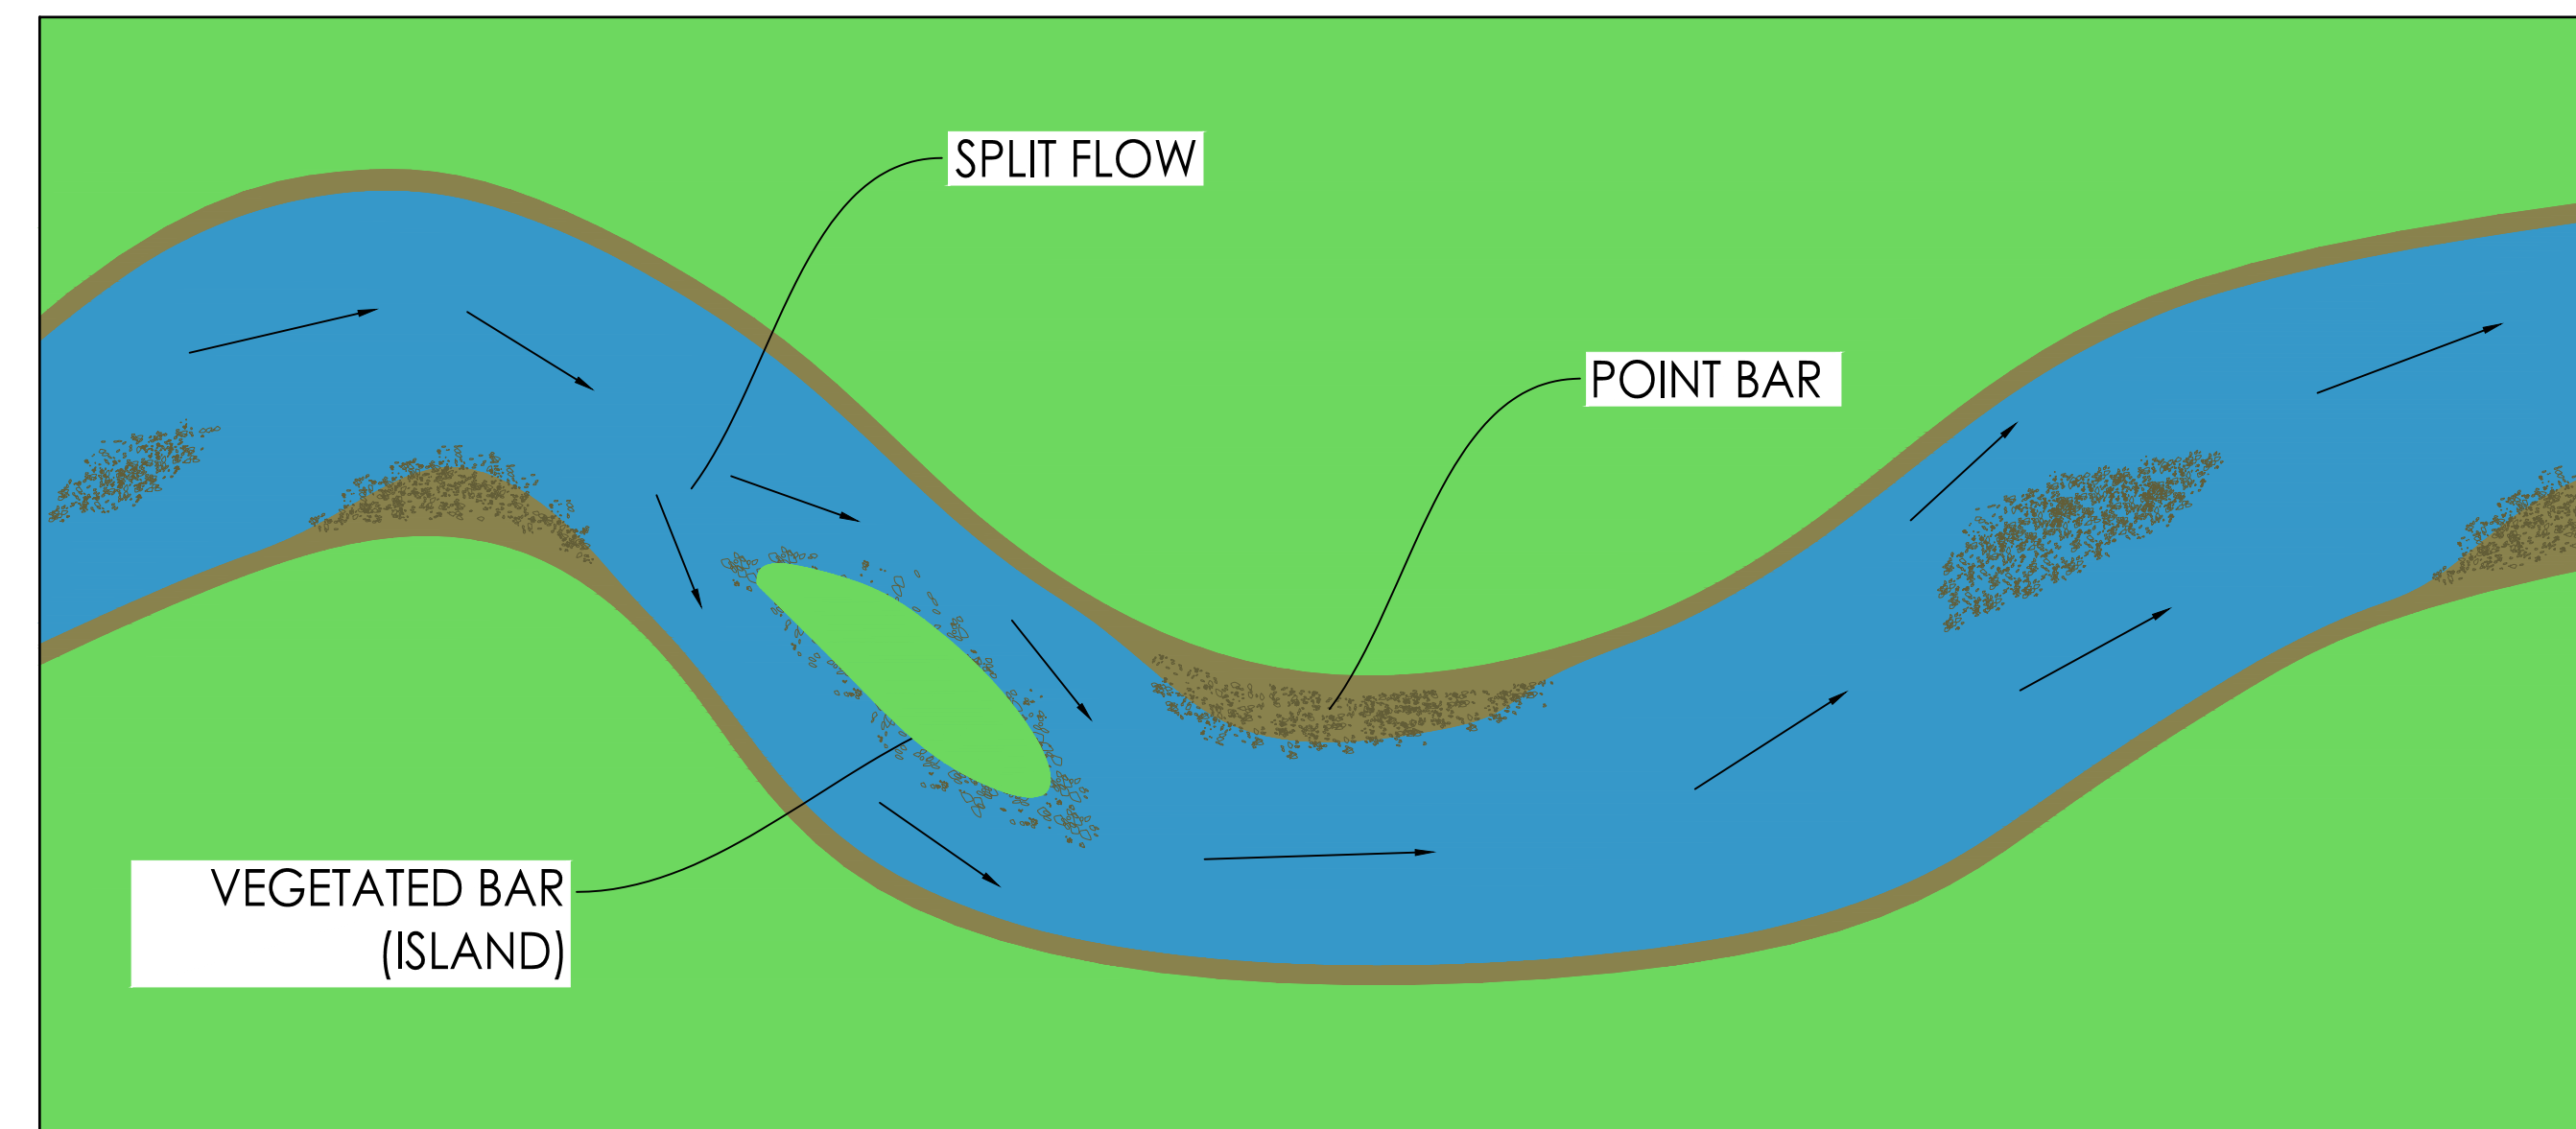

SPLIT FLOW

See file: 01/17/2010 11:29 AM: 10_Bars.dwg
 C:\wkg\mbo\csh\10_Bars.dwg

Revision	By	Appd.	Y/M/DM	Issued
			YY/MM/DD	
			YY/MM/DD	

Client/Project
IOWA DEPARTMENT OF
NATURAL RESOURCES
IOWA RIVER RESTORATION
TOOLBOX

Title
BAR TYPES

Project Number: XXXXXXXXXX

File Name: 10_Bars.dwg

DWN	CHKD	DSGN	XXXXXX
Dwn	Chkd.	Dsgn.	YY/MM/DD

Drawing No. BAR_TYPES

Revision Sheet

0 10 of ##