


SURVEYED CROSS-SECTION

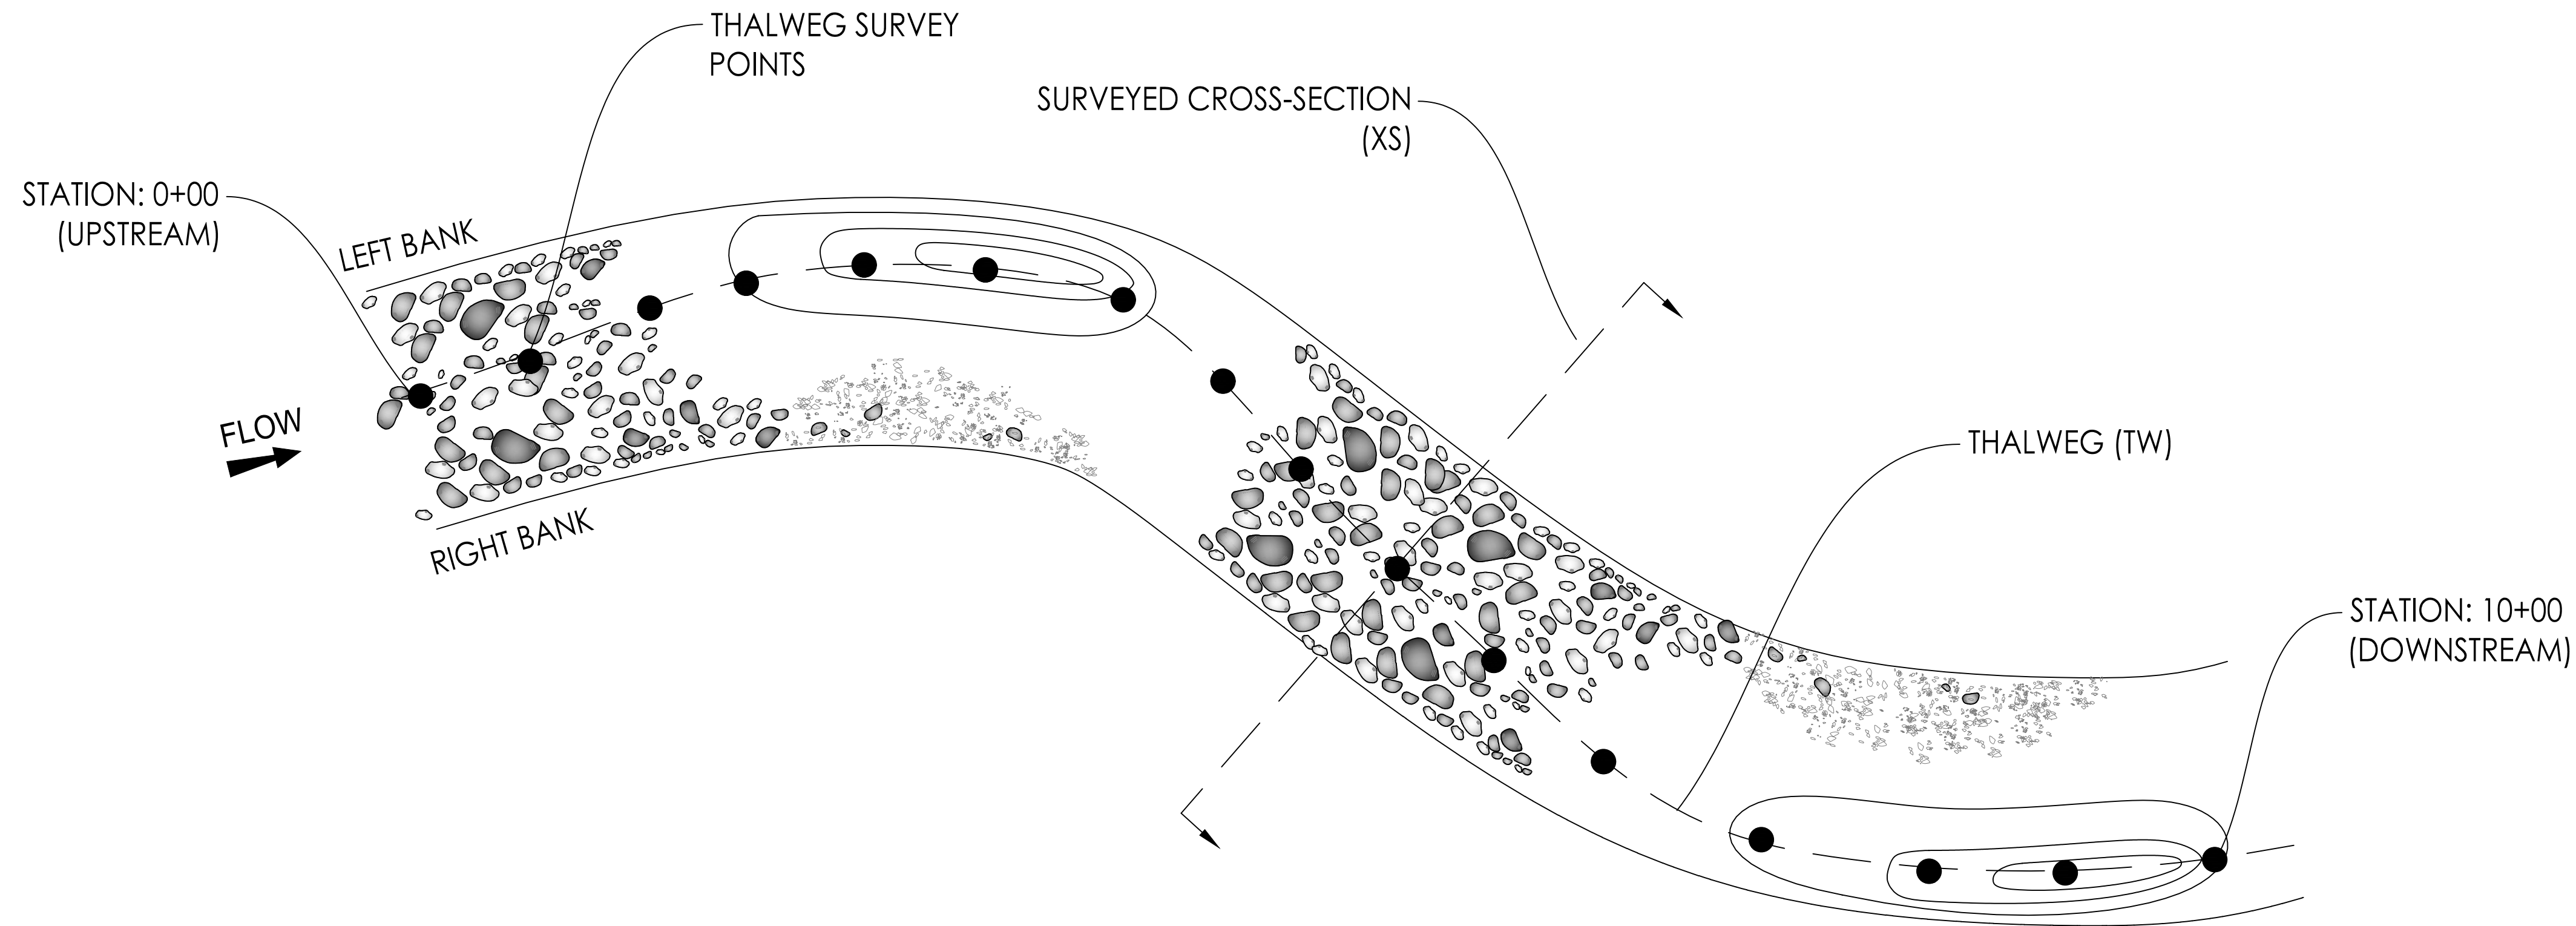

NOTE: SURVEY POINTS SHOULD BE TAKEN AT ALL SLOPE-BREAKS AND SHOULD CAPTURE ALL PROFILE FEATURES.

6/24/2015 09:17:05 AM C:\Users\jsteele\Documents\2015\2015 Survey\2015 Survey.dwg

Revision	By	Appd.	Y/M/DD	Issued	By	Appd.	Y/M/DD

Client/Project	IOWA DEPARTMENT OF NATURAL RESOURCES
	IOWA RIVER RESTORATION TOOLBOX
Title	CROSS-SECTION SURVEY
Permit-Seal	

Project Number:	XXXXXXXXXX		
File Name:	12_Survey_Data.dwg		
DWN	CHKD	DSGN	XXXXXX
Dwn	Chkd.	Dsgn.	YY.MM.DD
Drawing No.	SURVEY_FIGURE		
Revision	Sheet		
0	12 of ##		